



4 NORTH ELEVATION
A2 SCALE 1/4" = 1'-0"

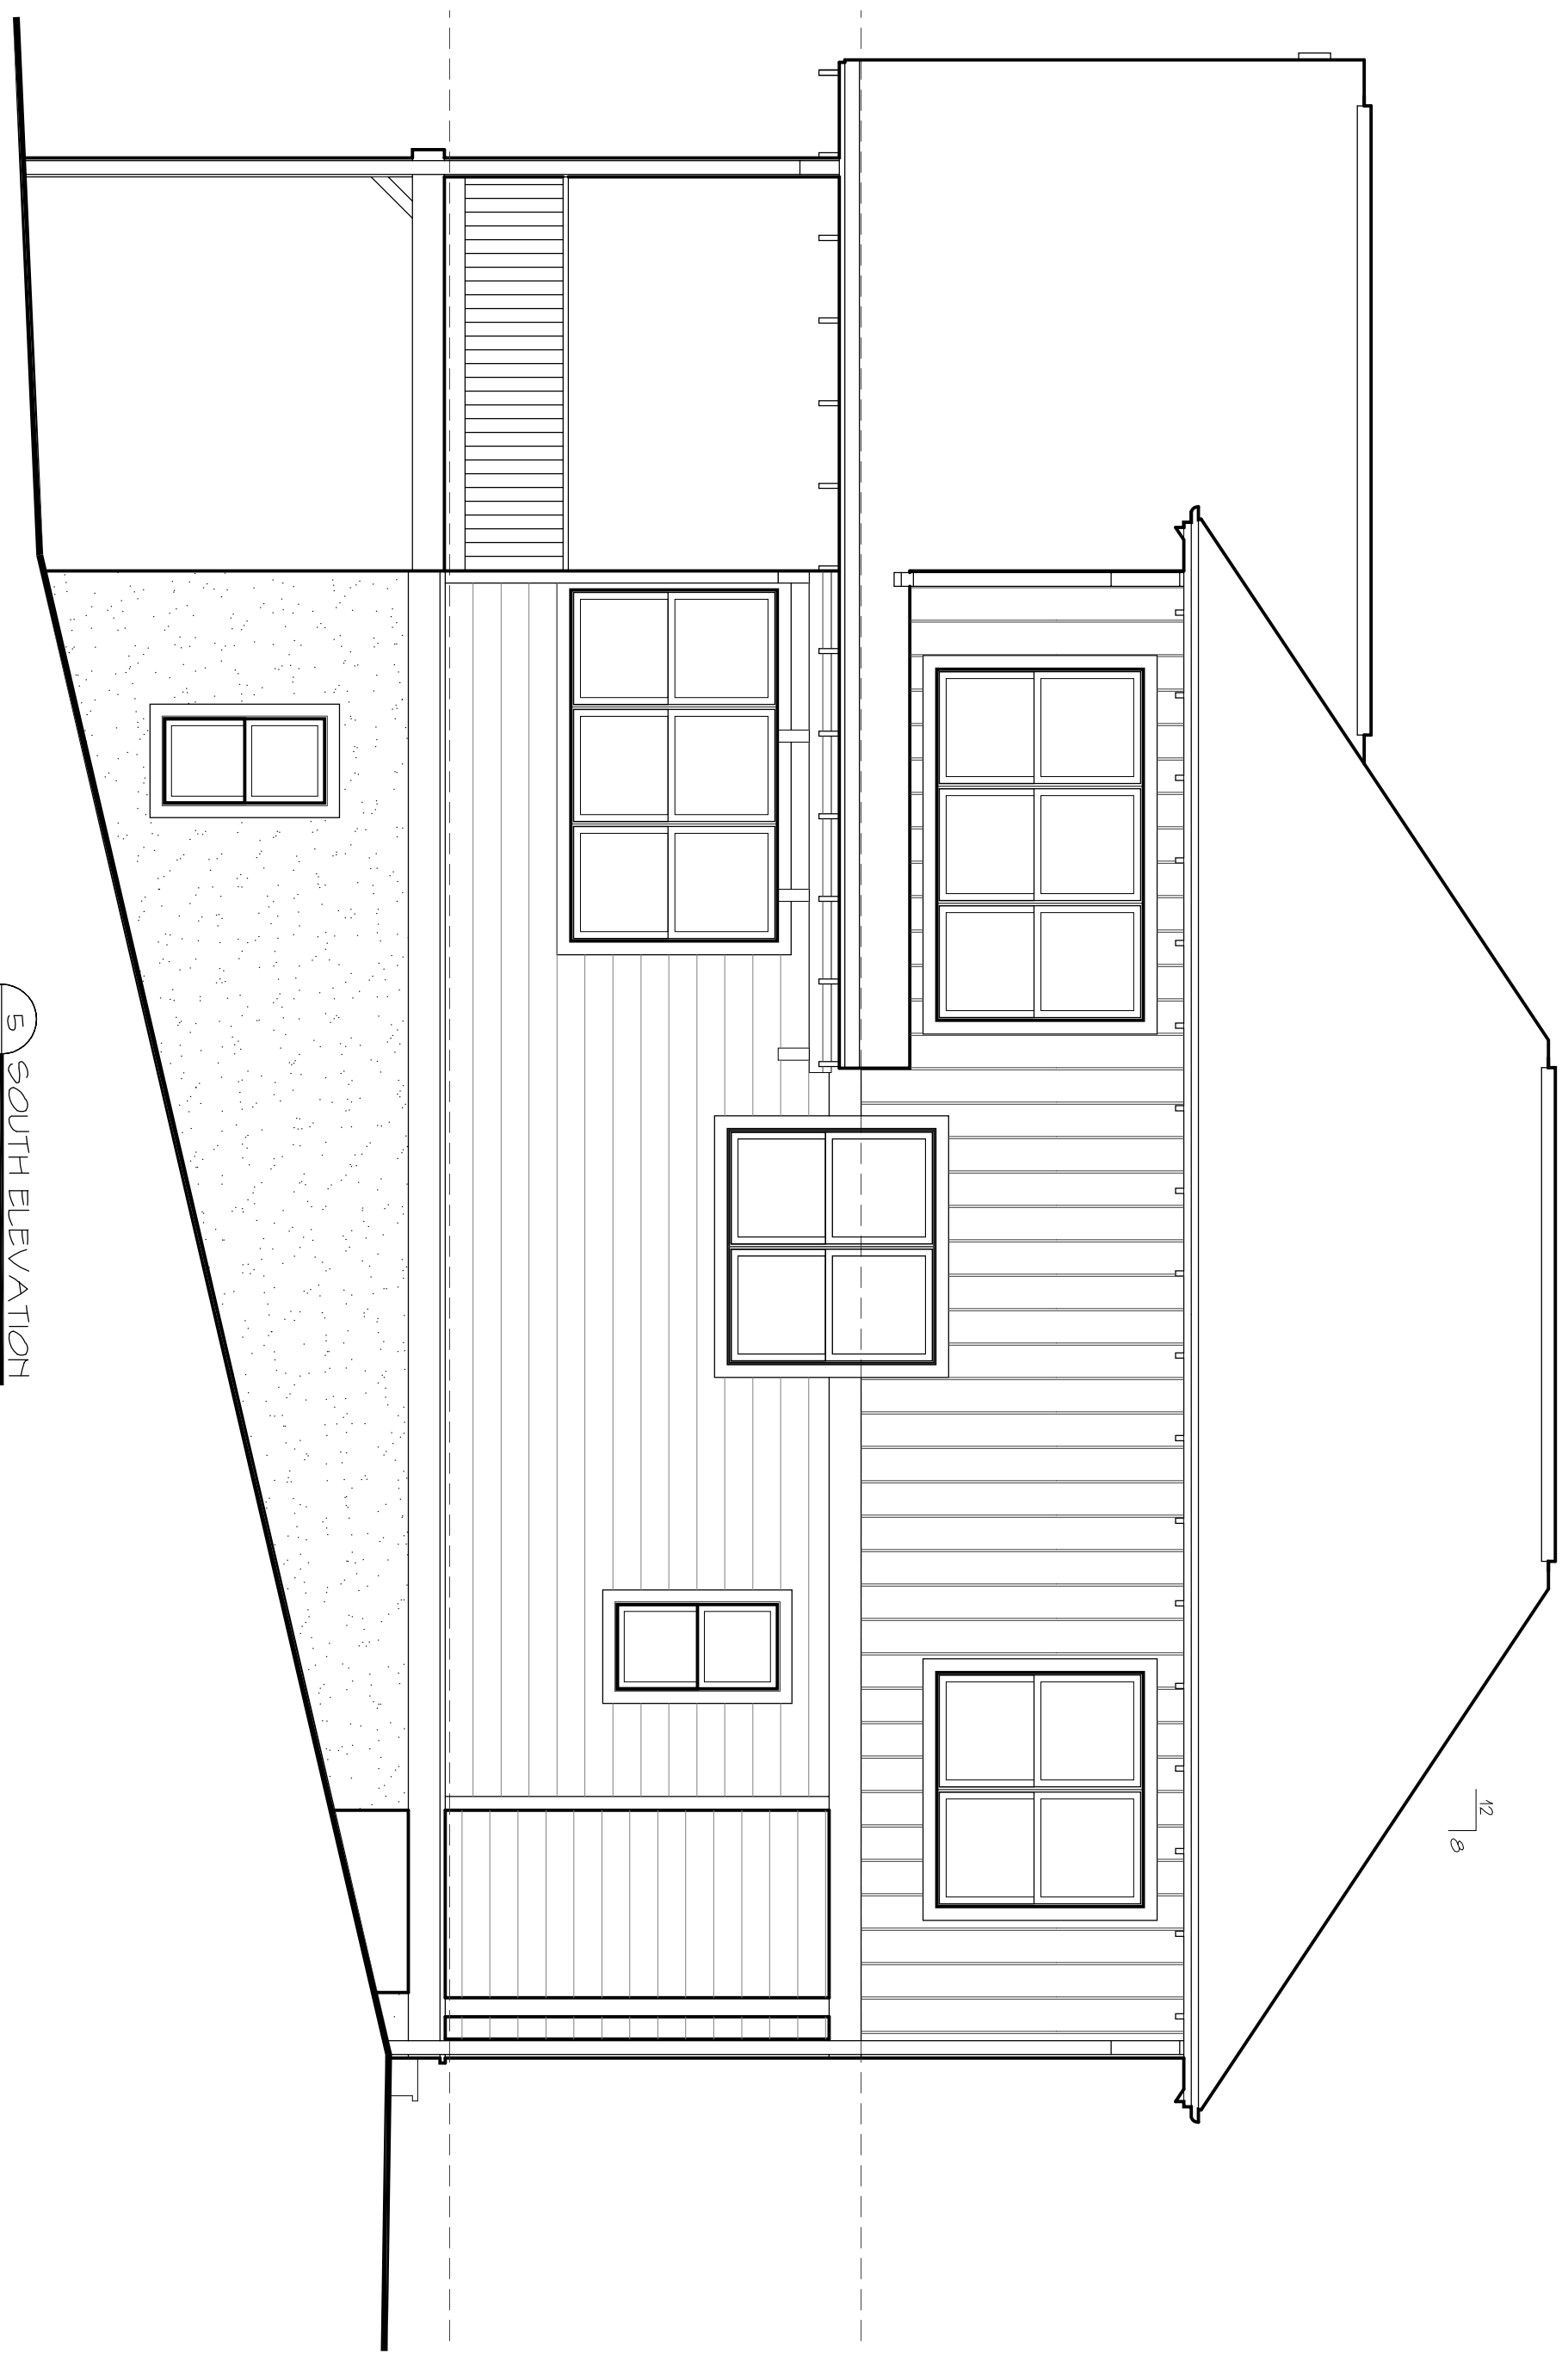


5 SOUTH ELEVATION
A2 SCALE 1/4" = 1'-0"

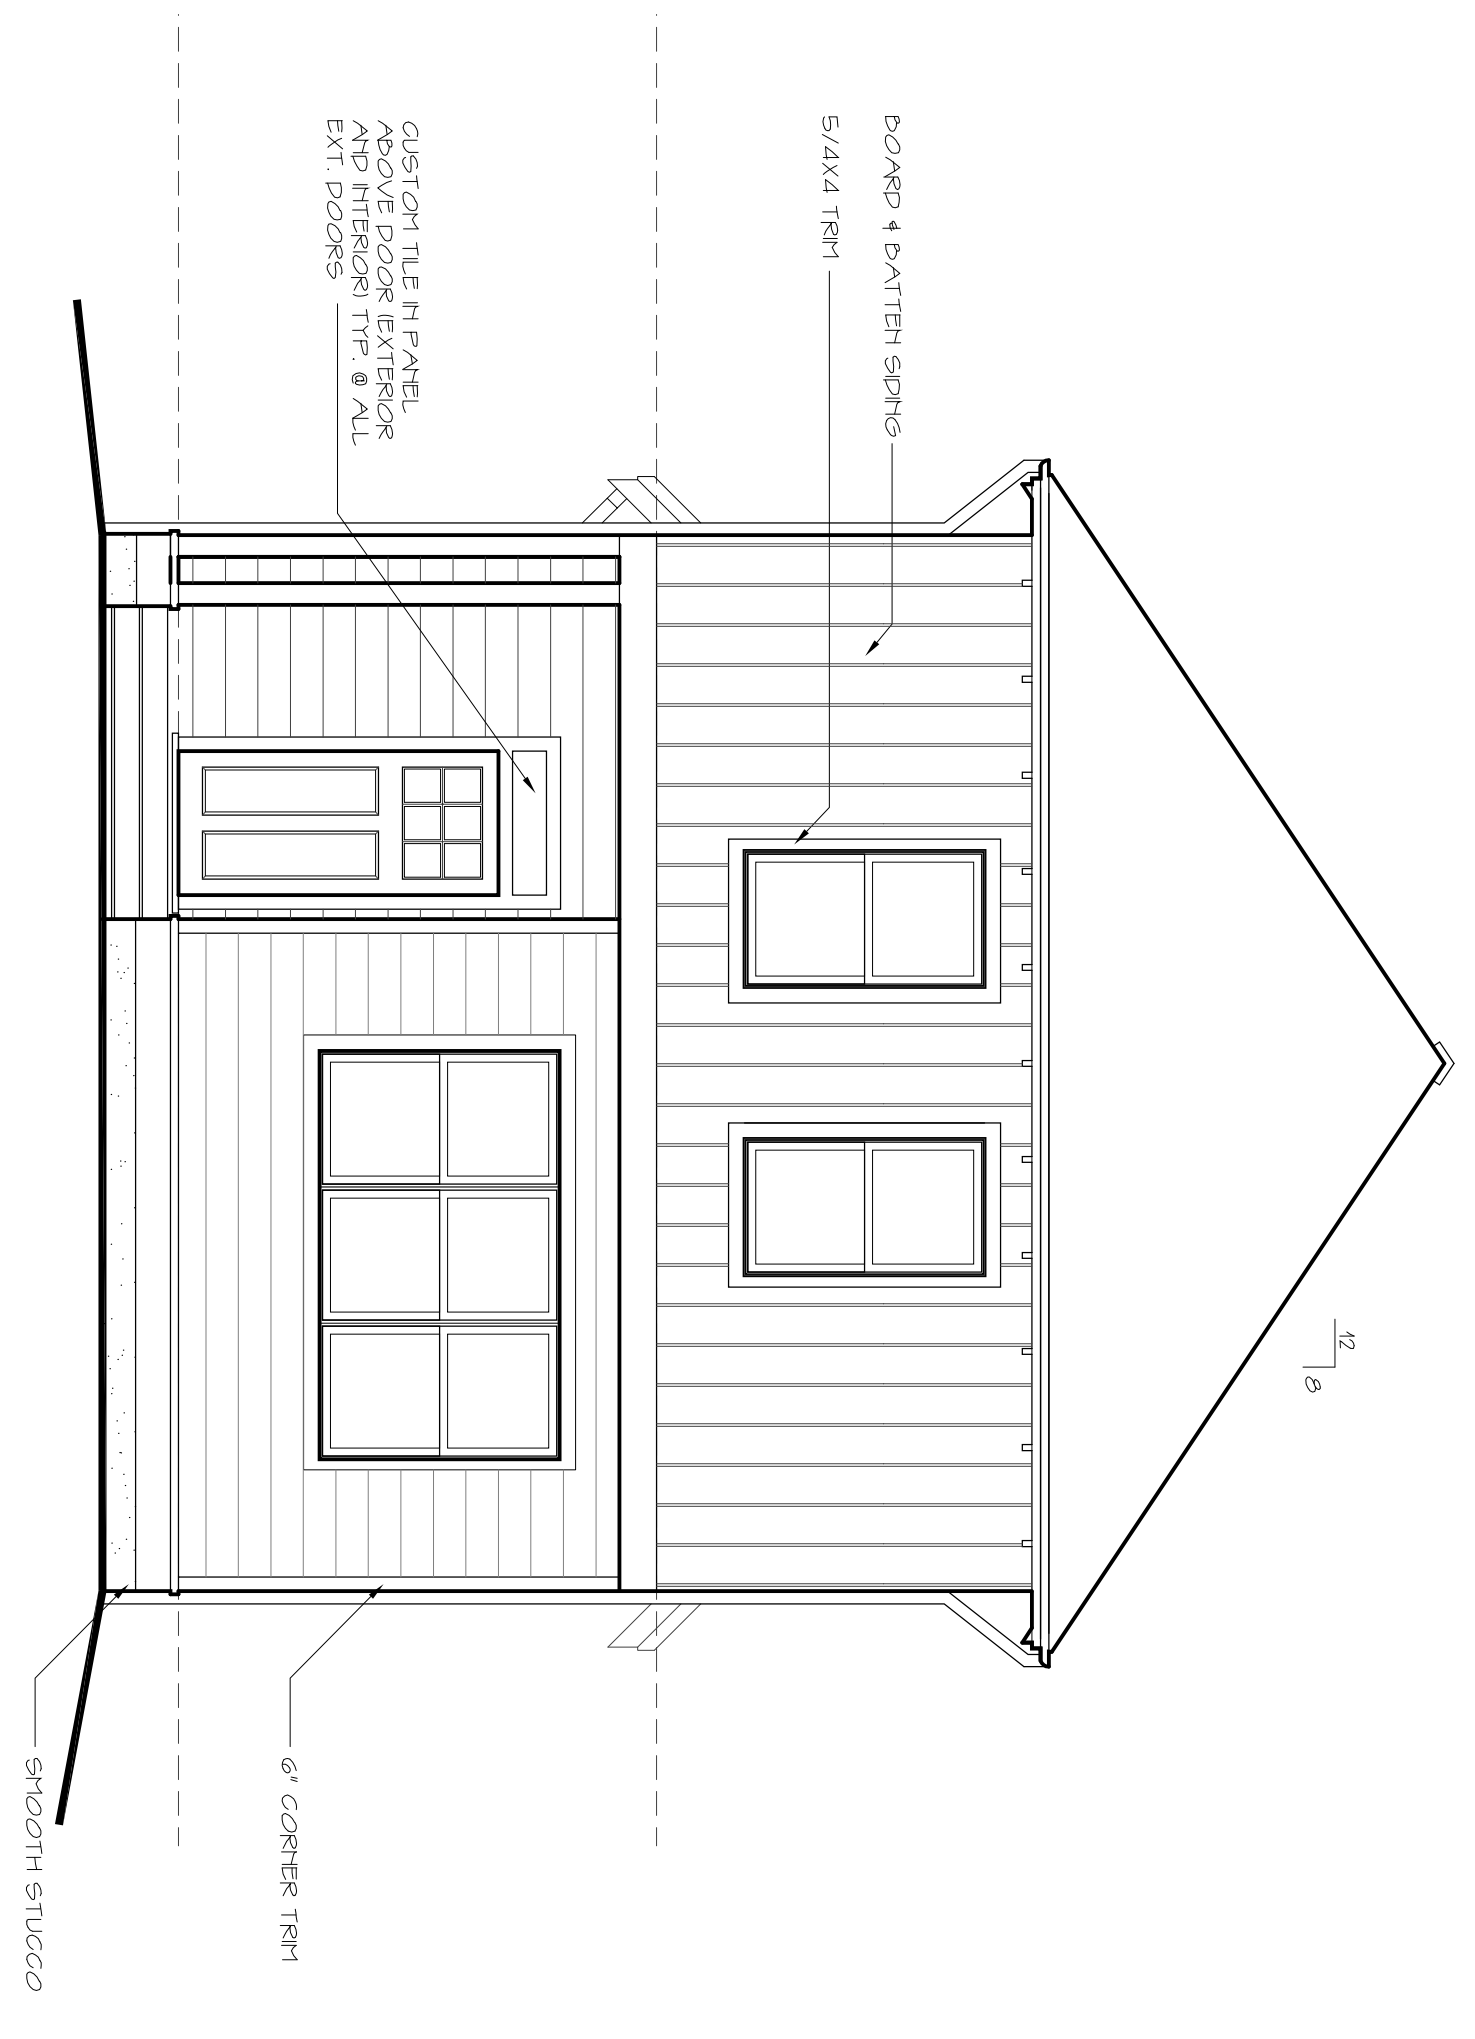

2 EAST ELEVATION
A2 SCALE 1/4" = 1'-0"



3 WEST ELEVATION
A2 SCALE 1/4" = 1'-0"

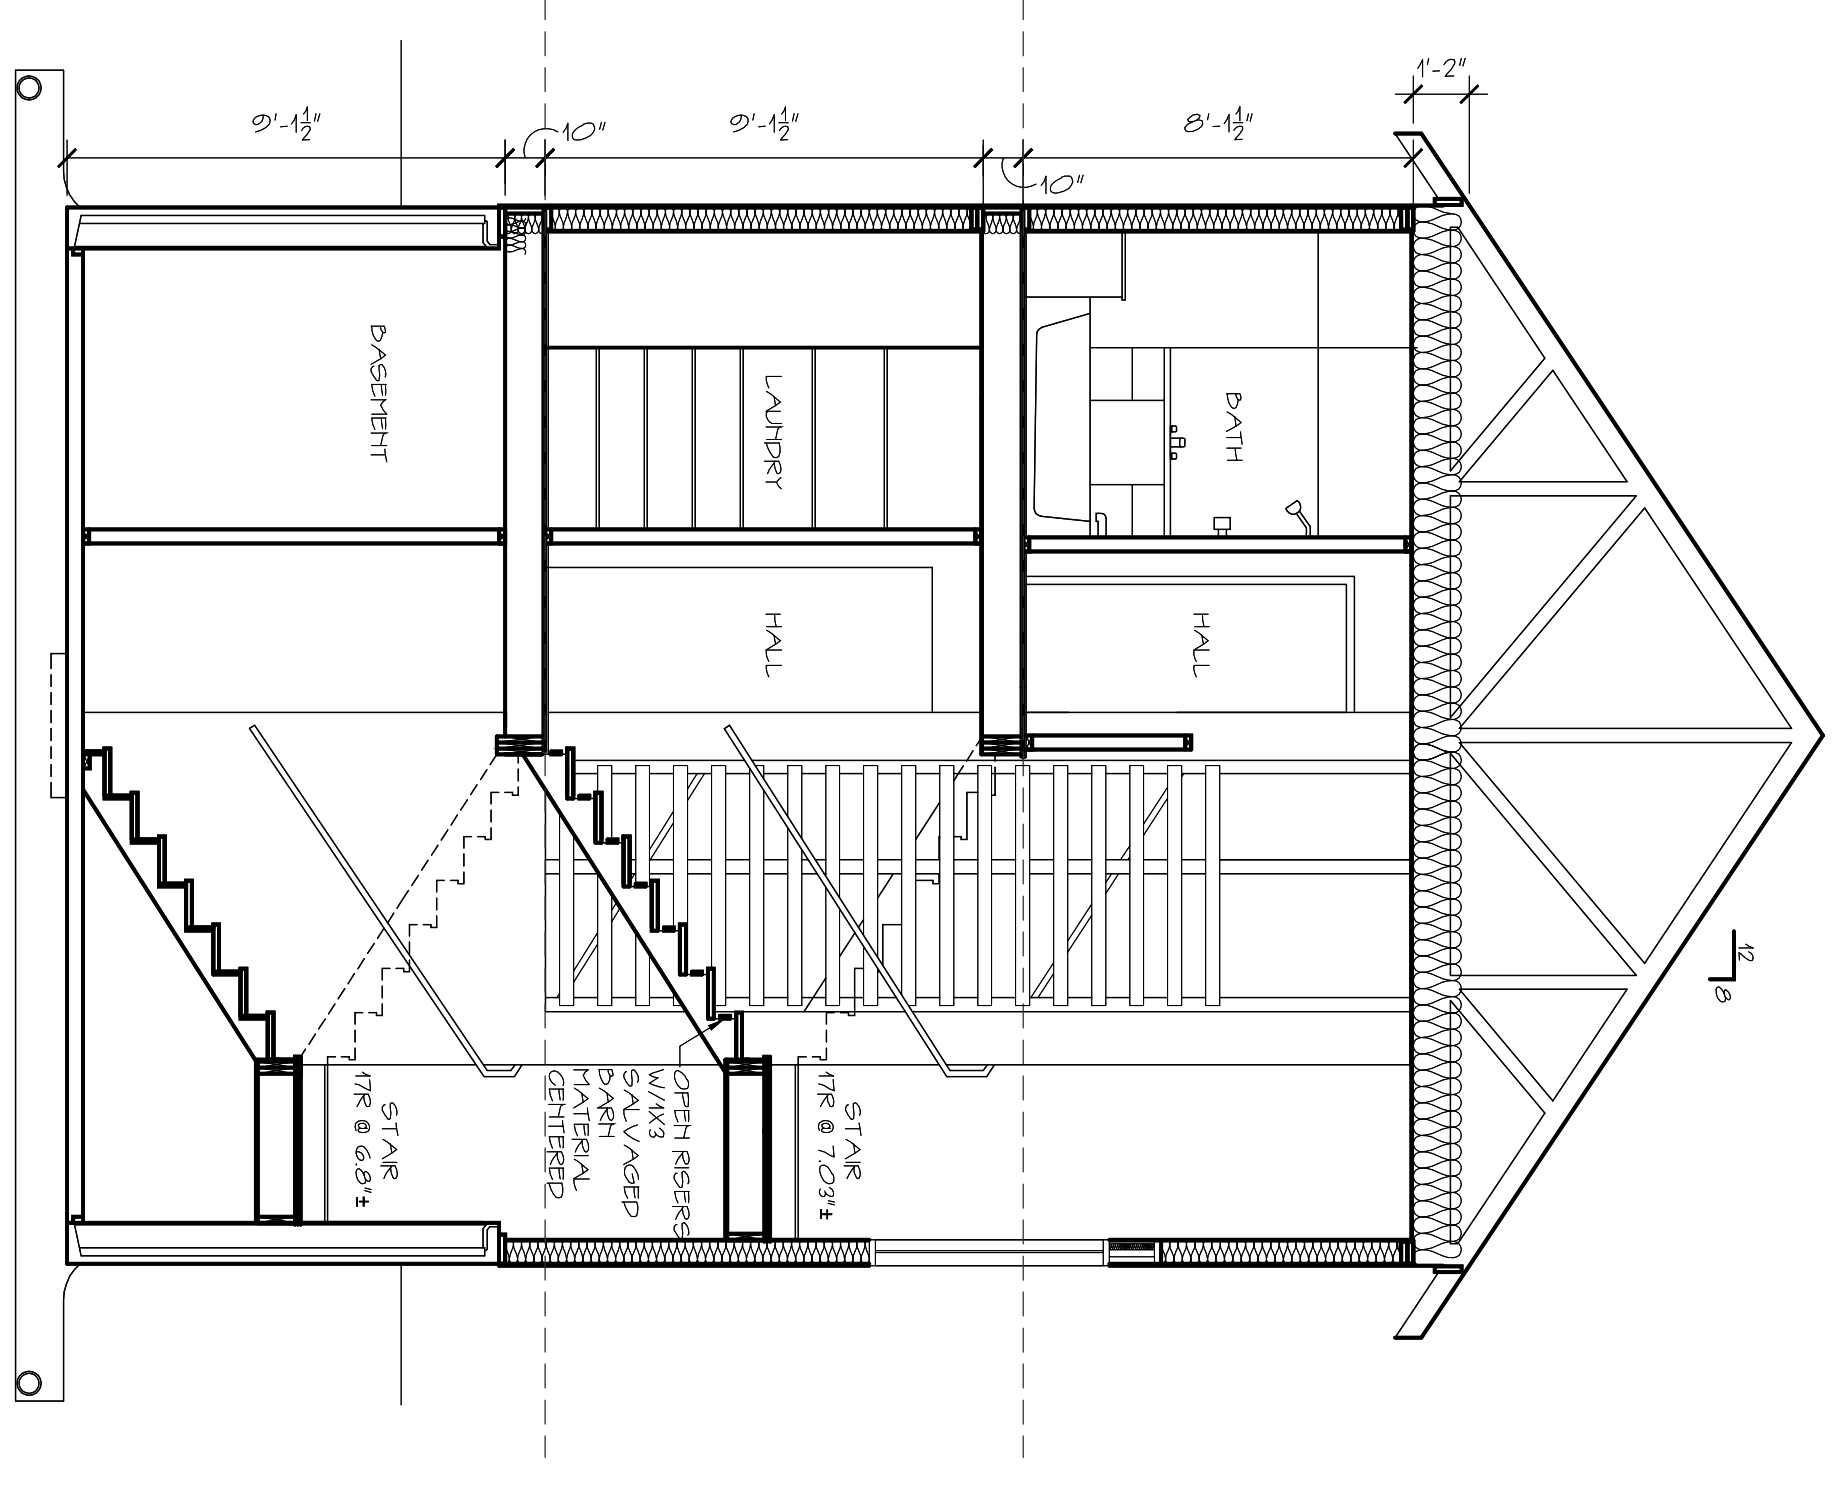

1 BUILDING SECTION
A2 SCALE 1/4" = 1'-0"

- BOARD & BATTEN SIDING
- 5/16x1/4 TRIM
- CUSTOM TILE FINISH
WALLS, BATH, HALLS,
AND INTERIOR UP & ALL
EXIT DOORS
- ARCHITECTURAL ASPHALT
SHINGLES
- BOARD AND BATTEN SIDING
- 6" EXPOSURE OPEN TONGUE
LAP SIDING
- PAINTED FOUNDATION WALLS
- 6" CORNER TRIM
- SMOOTH STUCCO
- NOTE: INSTALL ALL SIDING AND
FINISHES ACCORDING TO
MANUFACTURER'S RECOMMENDATIONS

THE EDWARDS COTTAGE

Davenport Park, Estes Street
West Asheville, North Carolina

DATE: 10/01/08

SHEET TITLE:
ELEVATIONS

PROJECT NUMBER:

SHEET NUMBER:

A2