



NOT FOR CONSTRUCTION

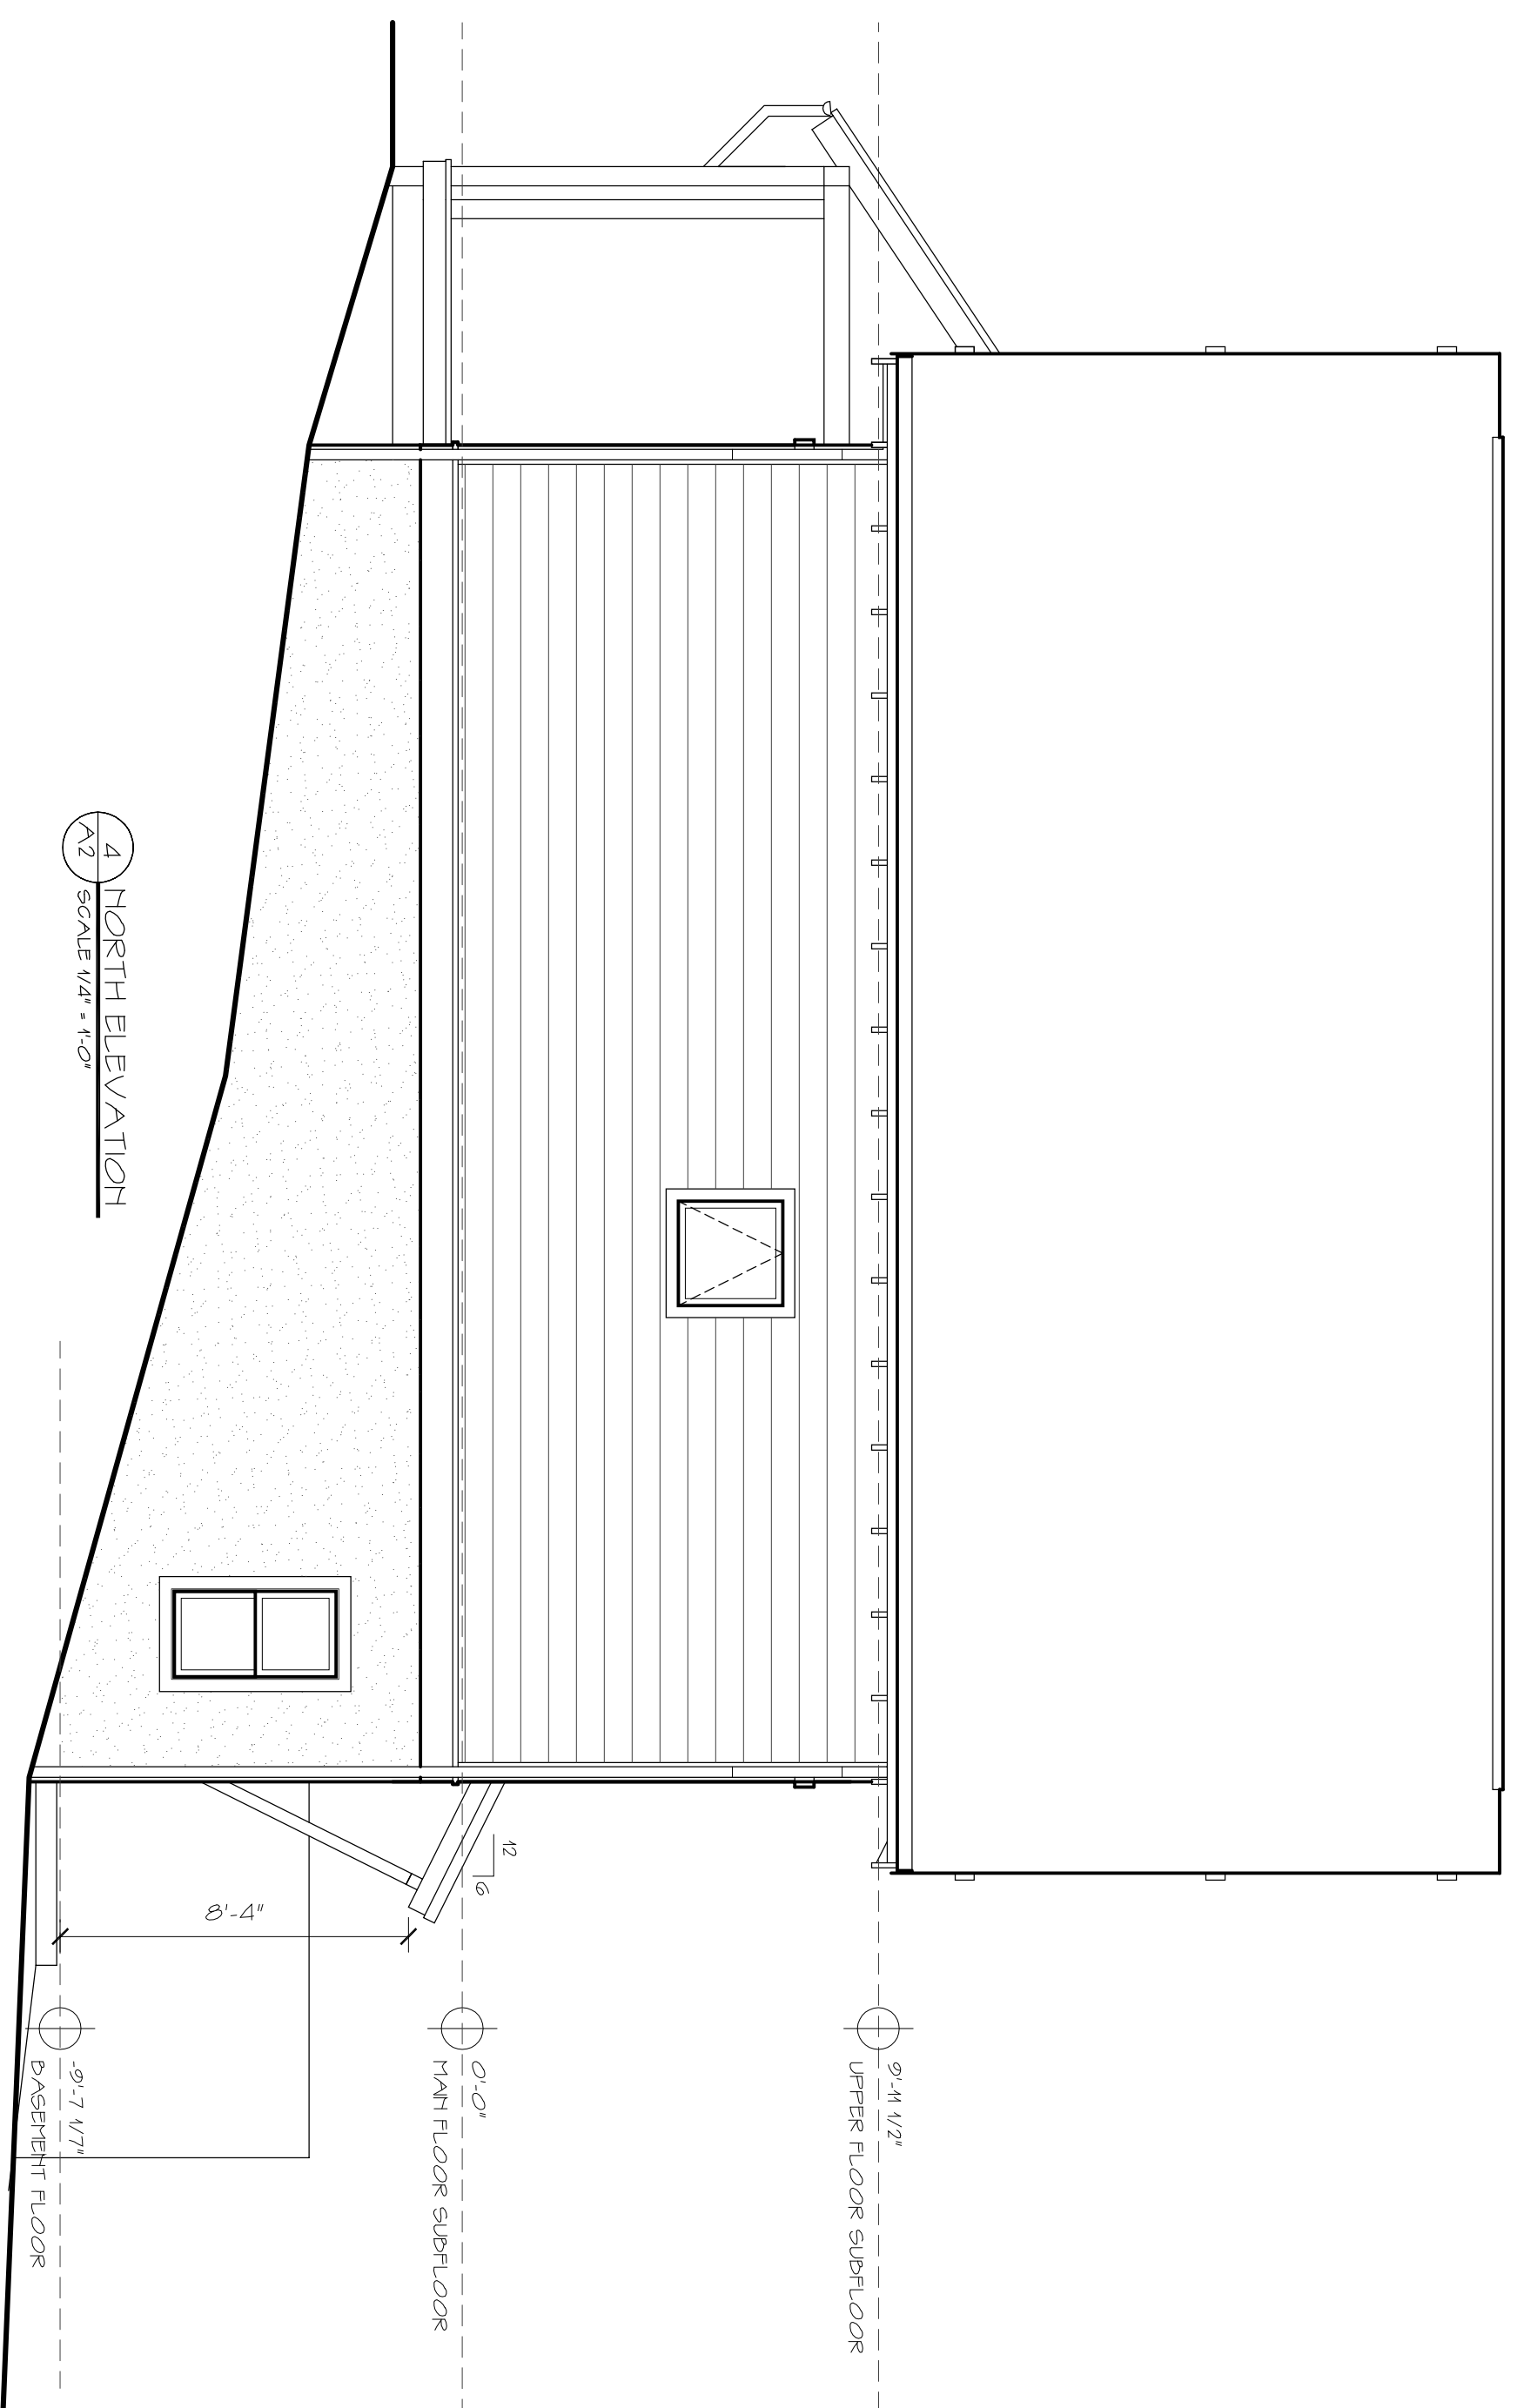

1 NORTH ELEVATION
SCALE 1/4" = 1'-0"

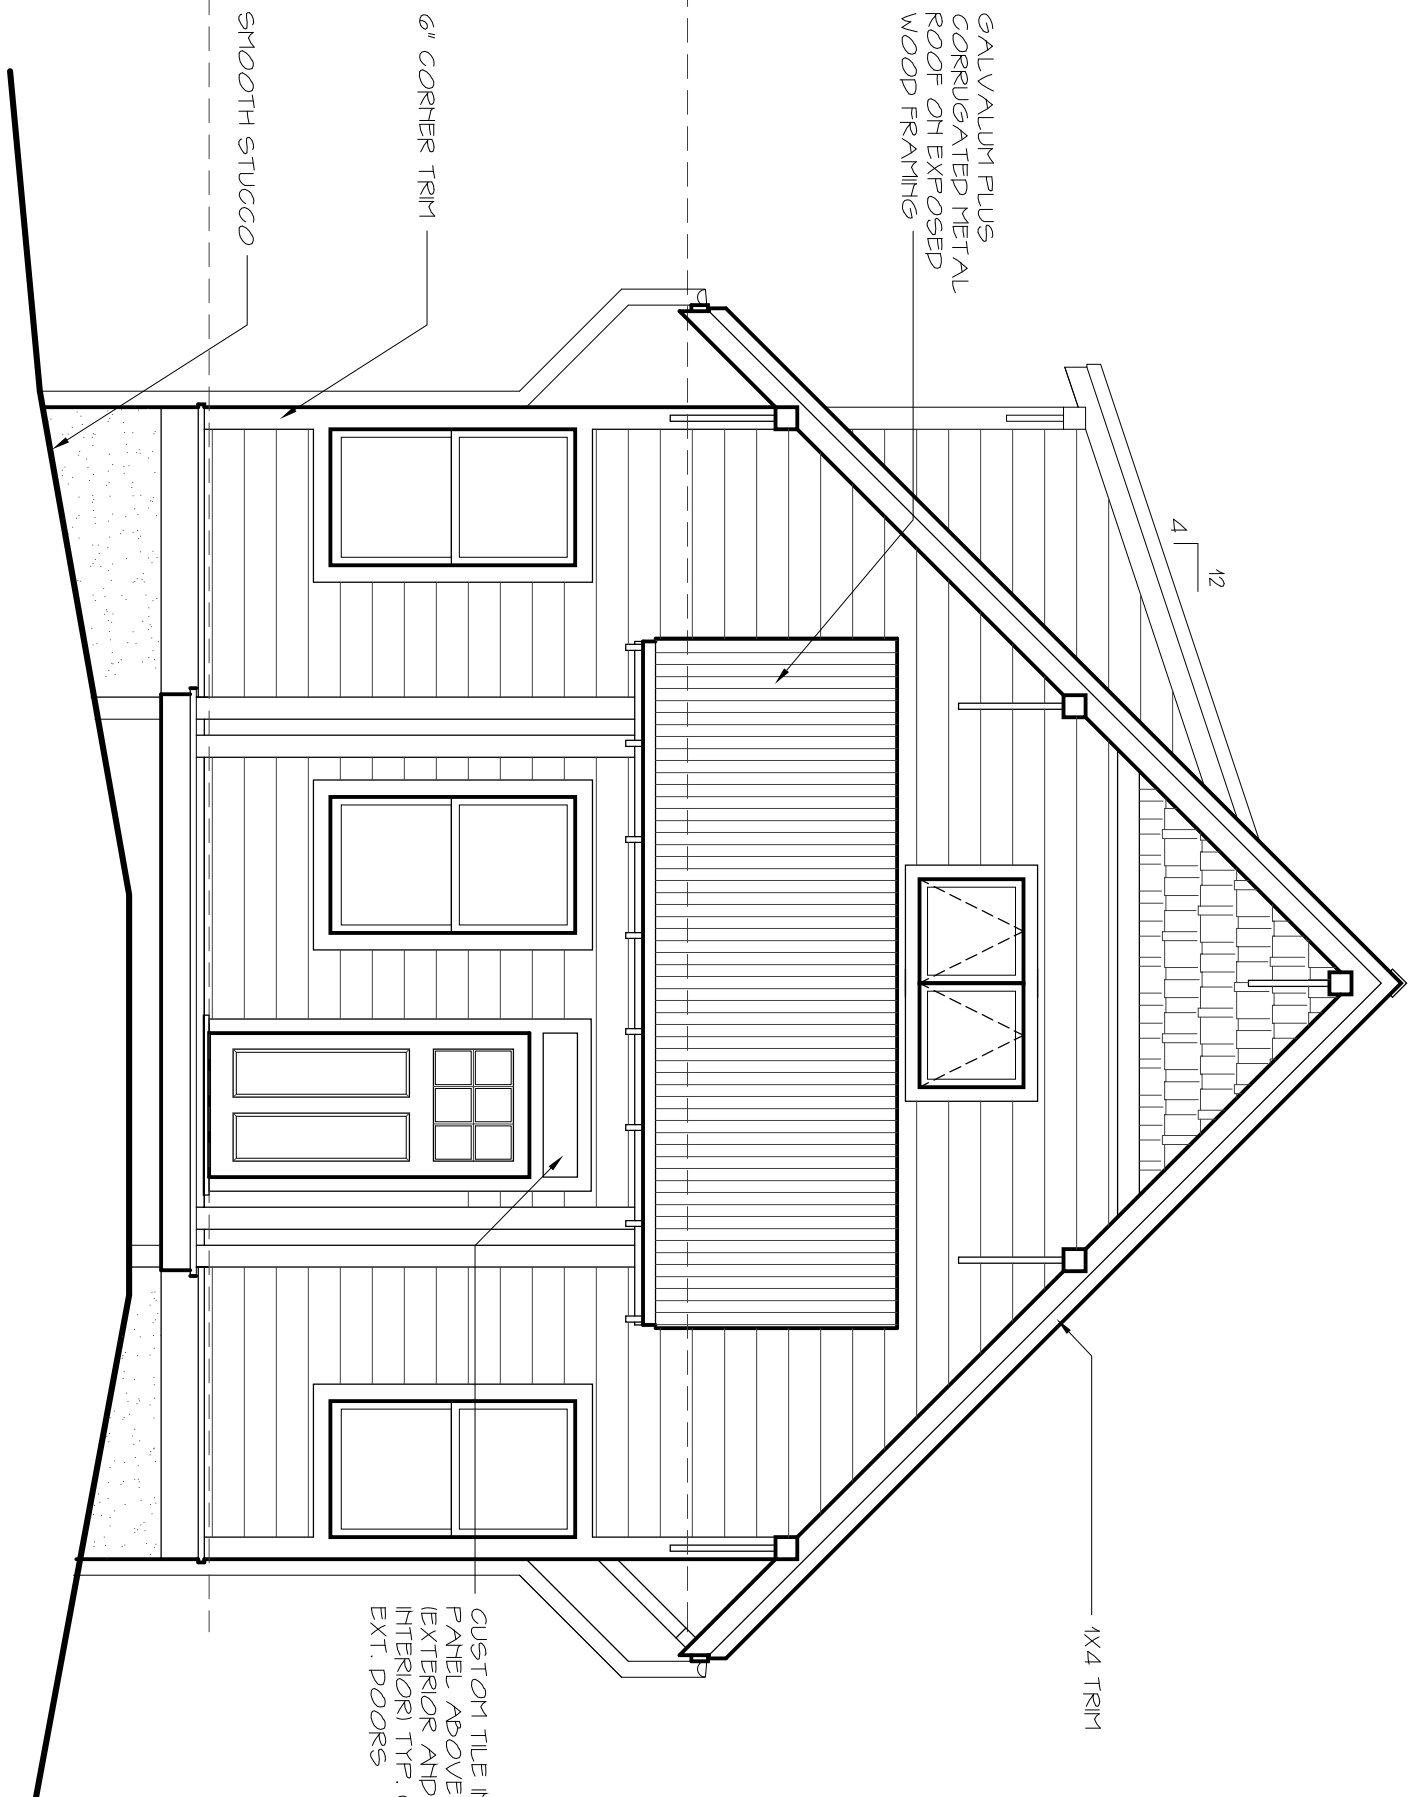


2 EAST ELEVATION
SCALE 1/4" = 1'-0"


- ARCHITECTURAL ASPHALT SHINGLES
 - GAULANUM PLUS GYPSUM BOARD ROOF ON EXPOSED WOOD FRAMING
 - GAULANUM PLUS GYPSUM BOARD ROOF
 - 6" CERTAINTELD LAF SIPS
 - CEDAR SHAKE SIDING
 - SMOOTH STUCCO FINISH
- NOTE: INSTALL ALL SIPS AND ROOFING MATERIALS PER MANUFACTURER'S INSTALLATION INSTRUCTIONS



3 SOUTH ELEVATION
SCALE 1/4" = 1'-0"

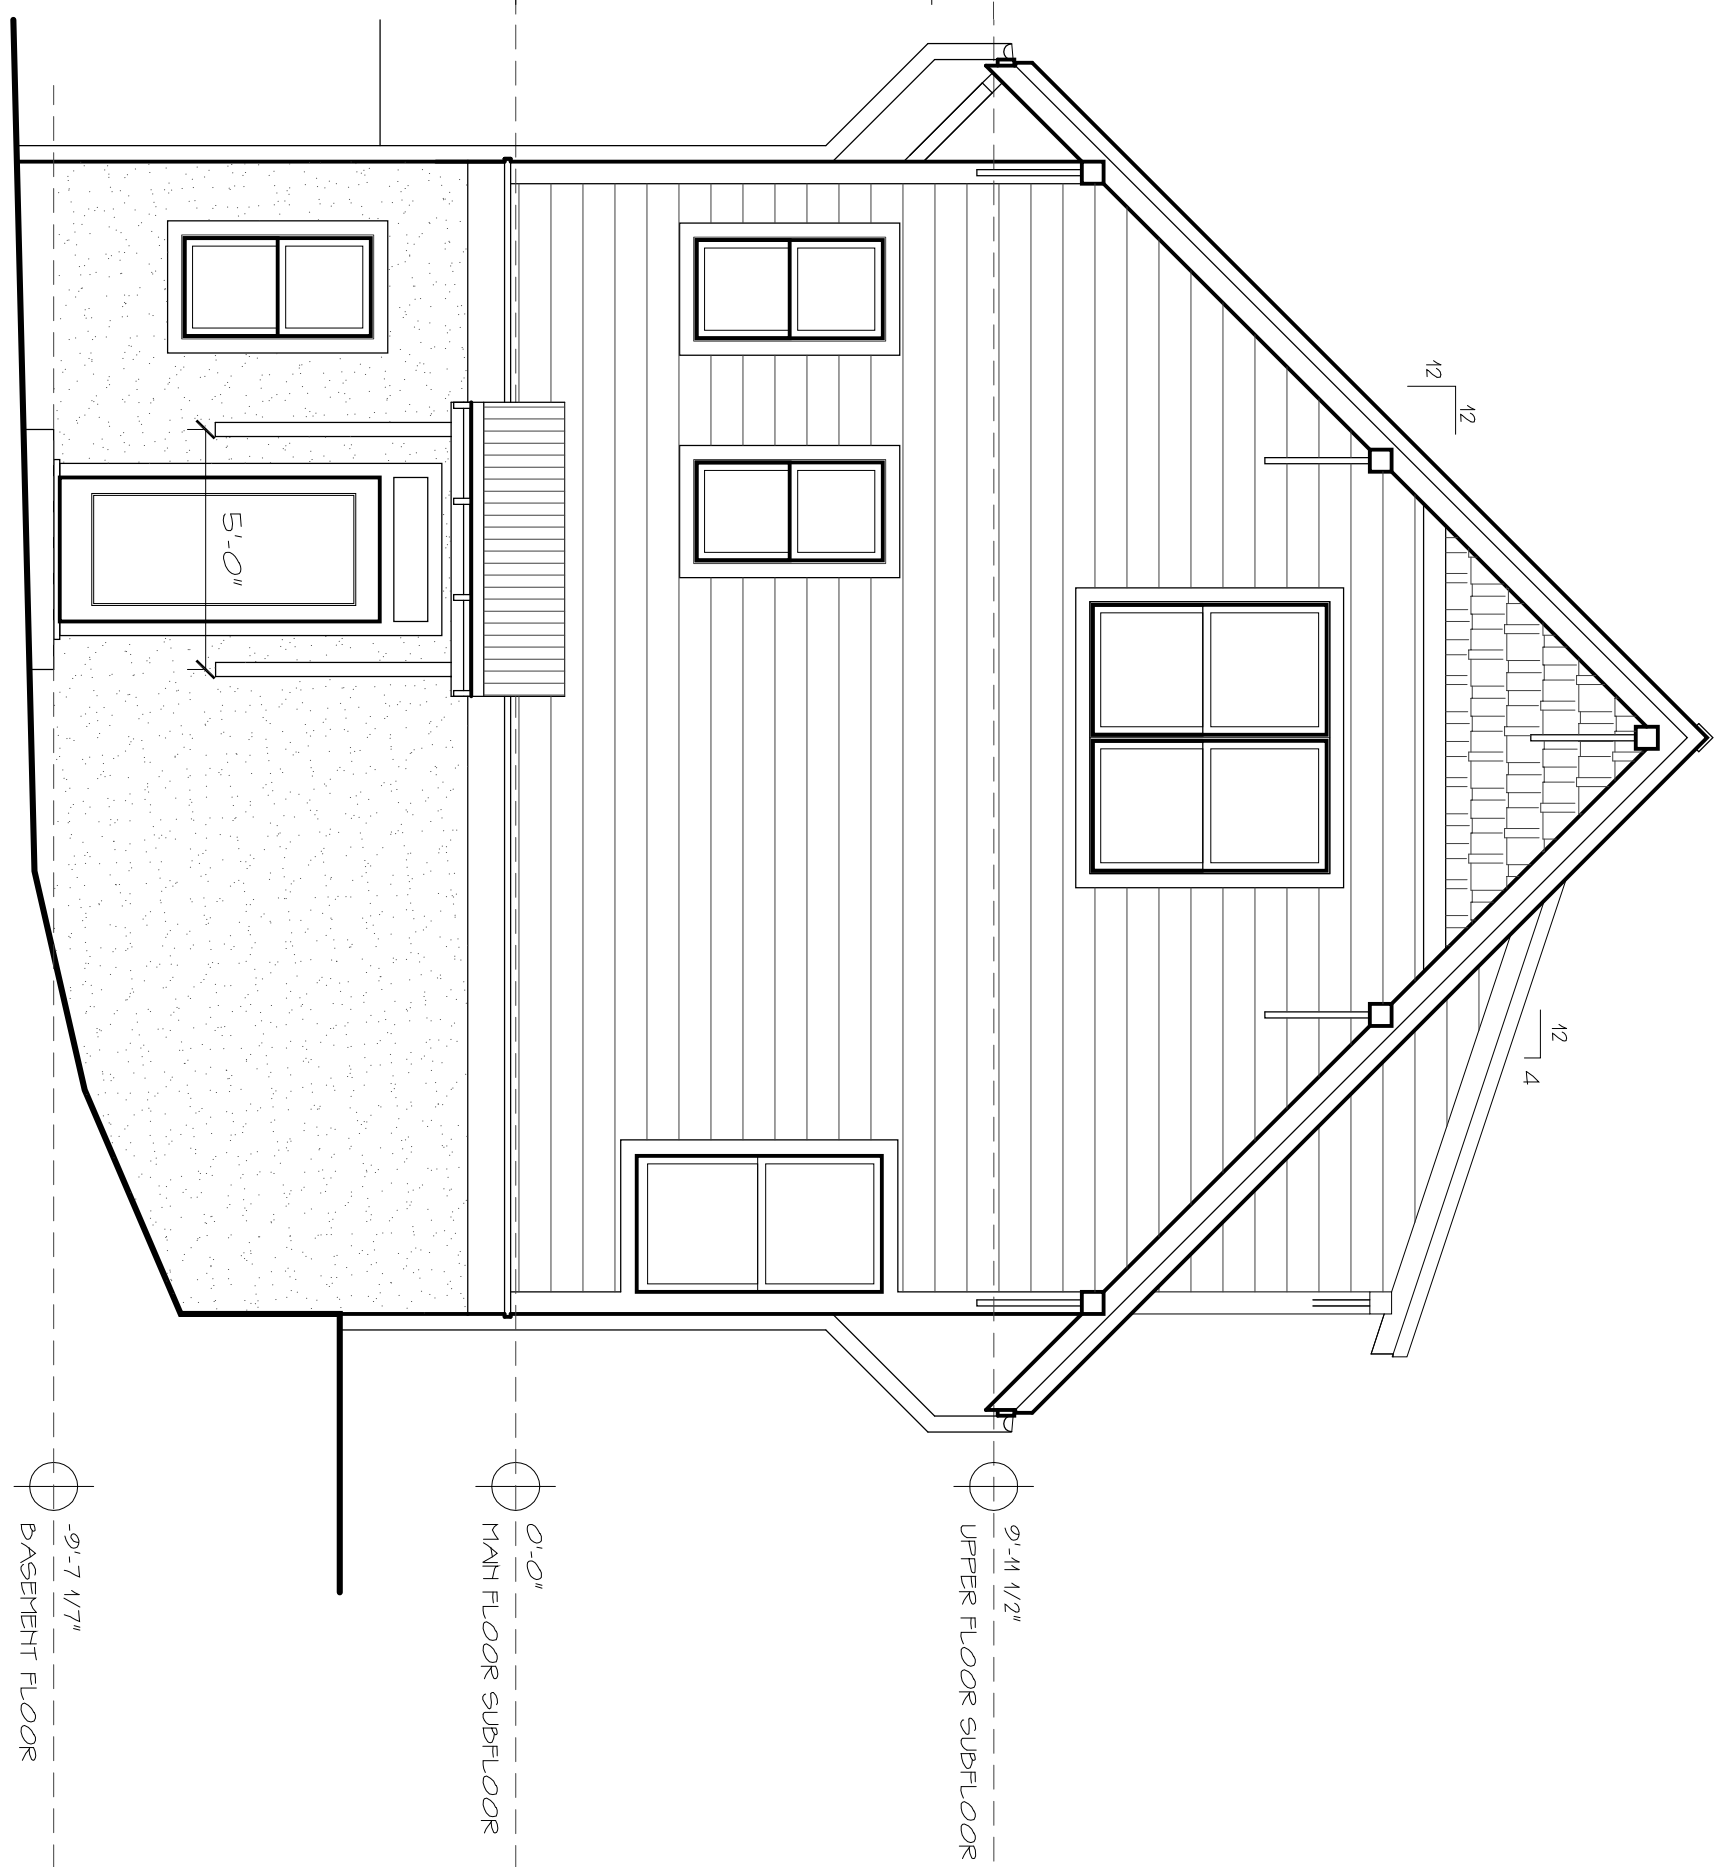

4 WEST ELEVATION
SCALE 1/4" = 1'-0"

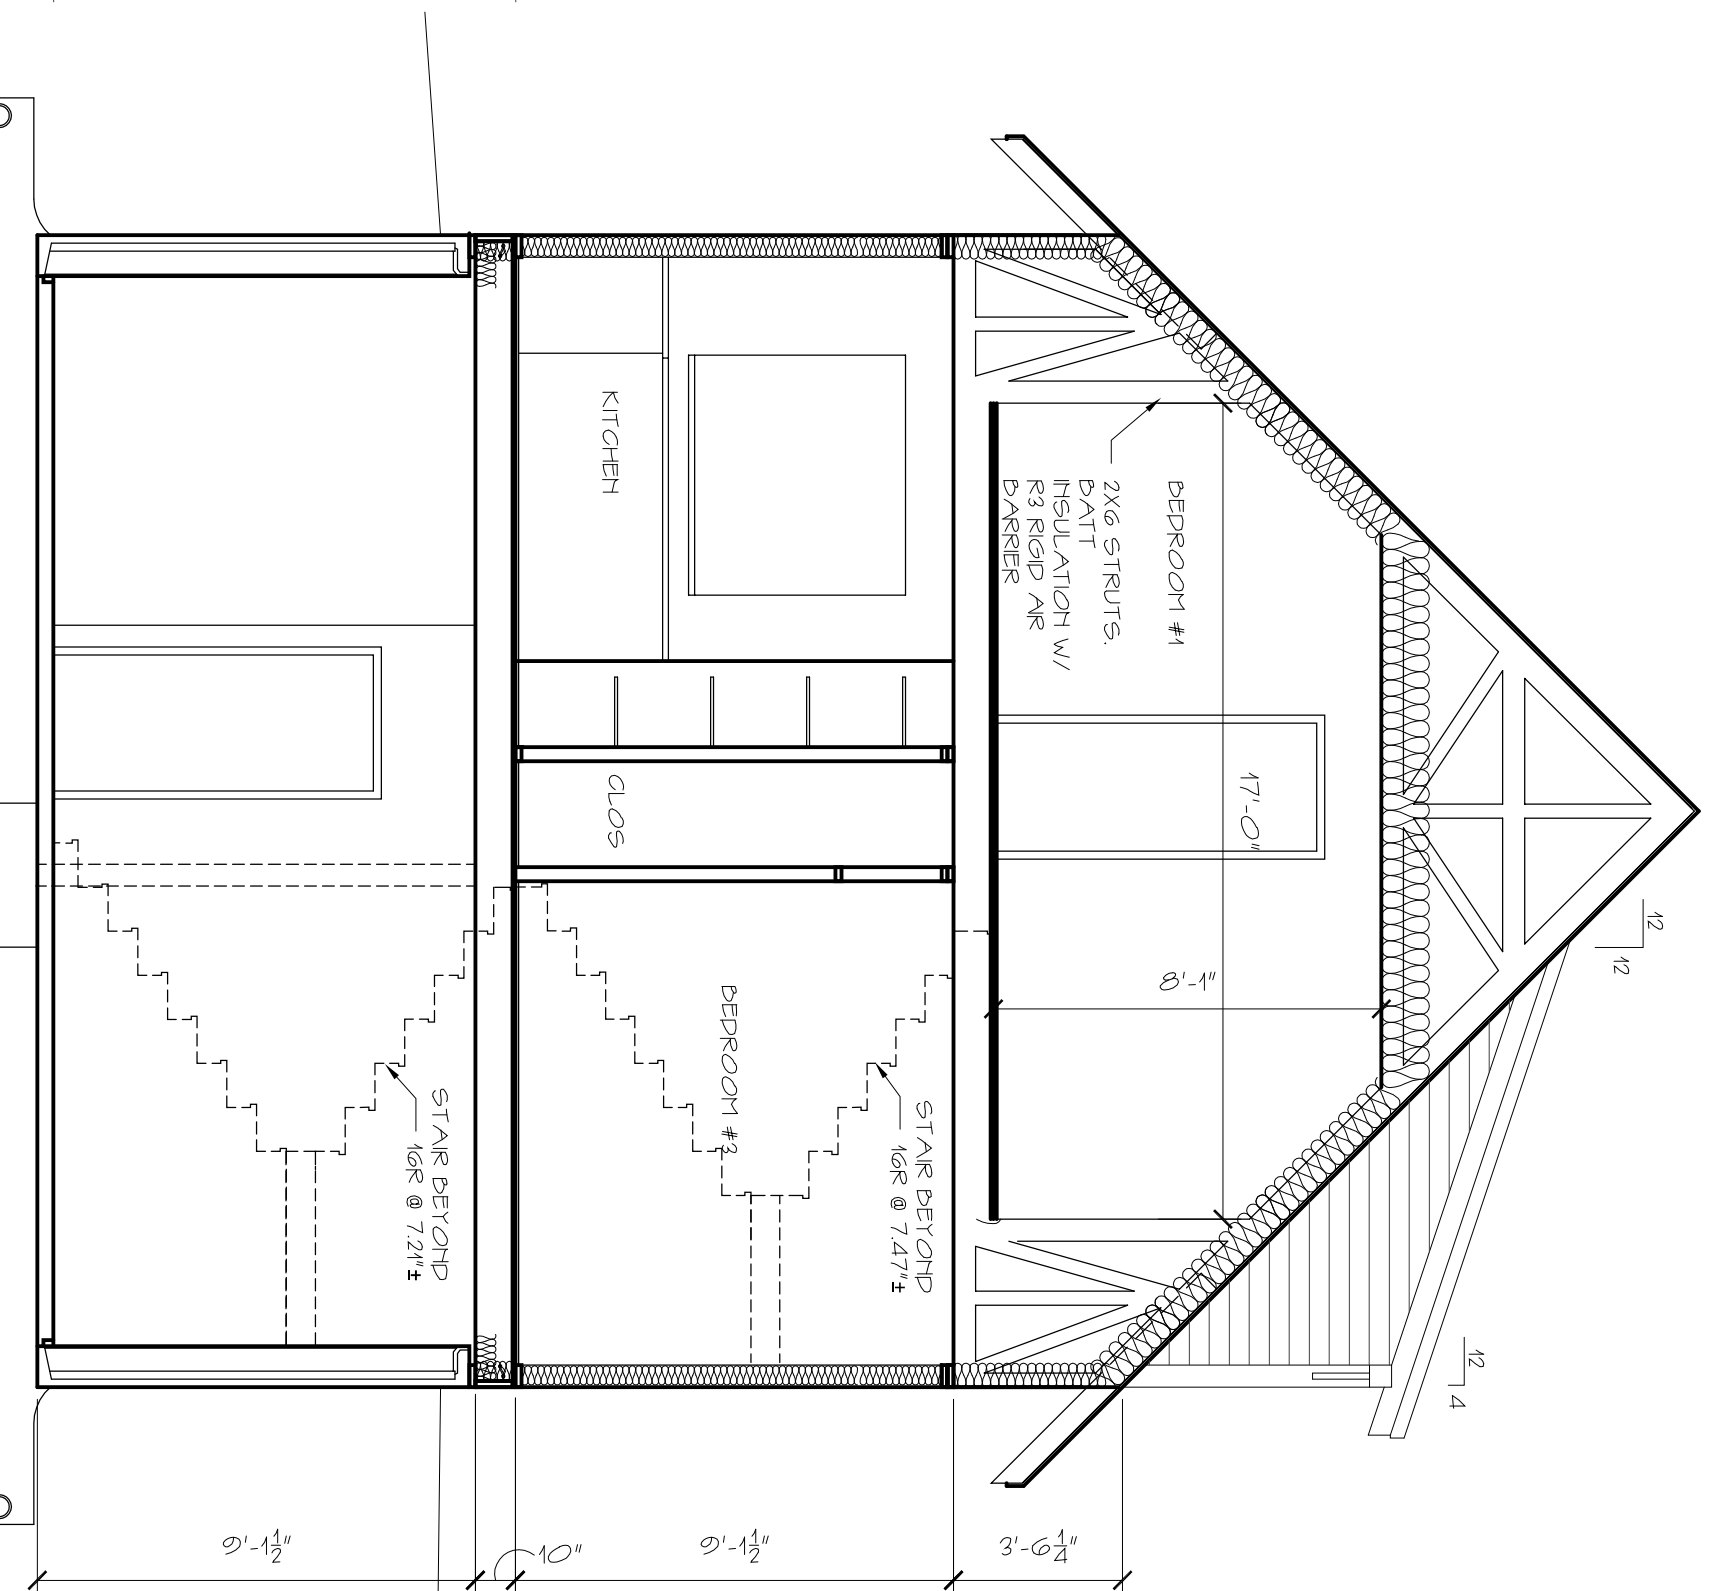

5 BUILDING SECTION
SCALE 1/2" = 1'-0"

THE WRIGHT COTTAGE
Davenport Park, Estes Street
West Asheville, North Carolina

DATE: 10/01/08

SHEET TITLE:
ELEVATIONS

PROJECT NUMBER:

SHEET NUMBER:

A2